







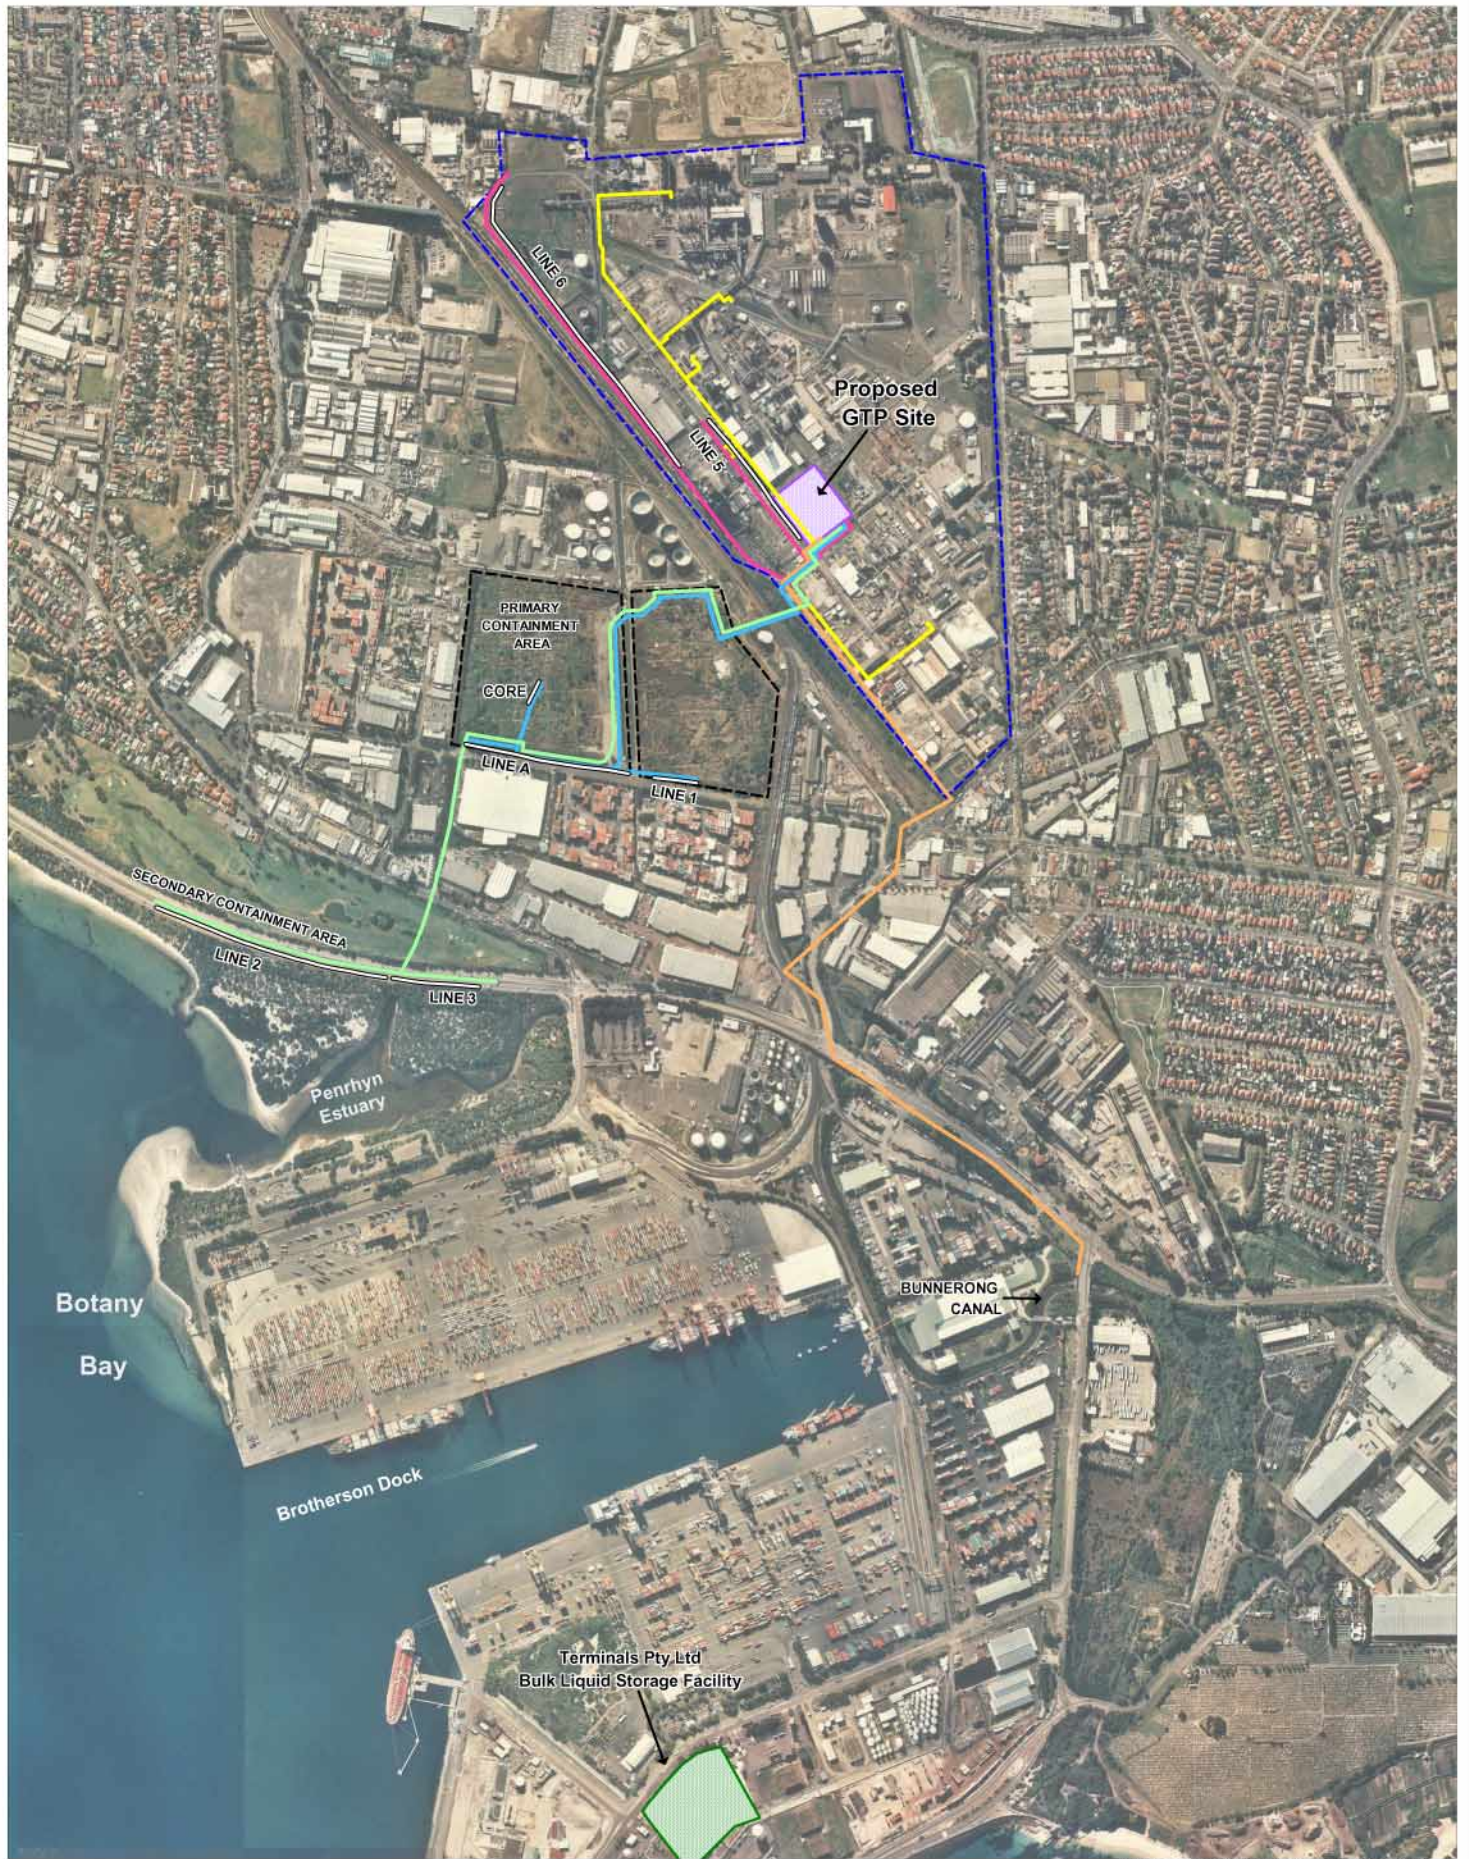


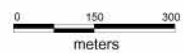


FIGURE ES-1
Botany Groundwater Cleanup Overview

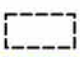

LEGEND

- | | | |
|--|--|--|
|  Treated Water Discharge |  GTP Site |  Southlands Boundary |
|  Treated Water Distribution |  Hydraulic Containment Lines |  Botany Industrial Park Site Boundary |
|  DNAPL Pipeline |  Terminals Pty Ltd Bulk Liquid Storage Facility | |
|  Primary Pipeline | | |
|  Secondary Pipeline | | |



PROJECT: 39408 - 033
 FILE NAME: ES-1.WOR
 DATE: 11/11/2004
 PROJECTION: MGA Zone 56

