


DESIGNED: JM APPROVED: AM
 DRAWN: AM DATE:
 CHECKED: 46160-005 STATUS: FINAL
 PROJECT: 231.DWG
 CAD FILE: A
 REVISION: A

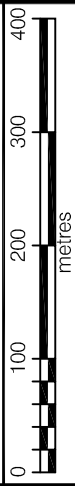


- LEGEND**
- SW001 SURFACE WATER SAMPLE LOCATION - JANUARY 2000
 - WG20 GROUNDWATER MONITORING WELL LOCATION
 - BP01 BUNDLE PIEZOMETER LOCATION
 - WG20 STAGE 1 (1989 - 1990)
 - WG20 STAGE 2 (1993 - 1996)
 - WG20 STAGE 3 (1996 - PRESENT)
 - WG20 PROJECT ROSELLA (1998)
 - CROSS SECTION LOCATION

NOTE:
 SITE LAYOUT BASED ON AMG GRID

CLIENT
**ORICA AUSTRALIA
 PTY LIMITED**
 PROJECT
**2000 NORTHERN PLUMES
 INVESTIGATION**

TITLE
**2000 NORTHERN PLUMES
 INVESTIGATION SAMPLING
 LOCATIONS**

A3
 FIGURE
2.1

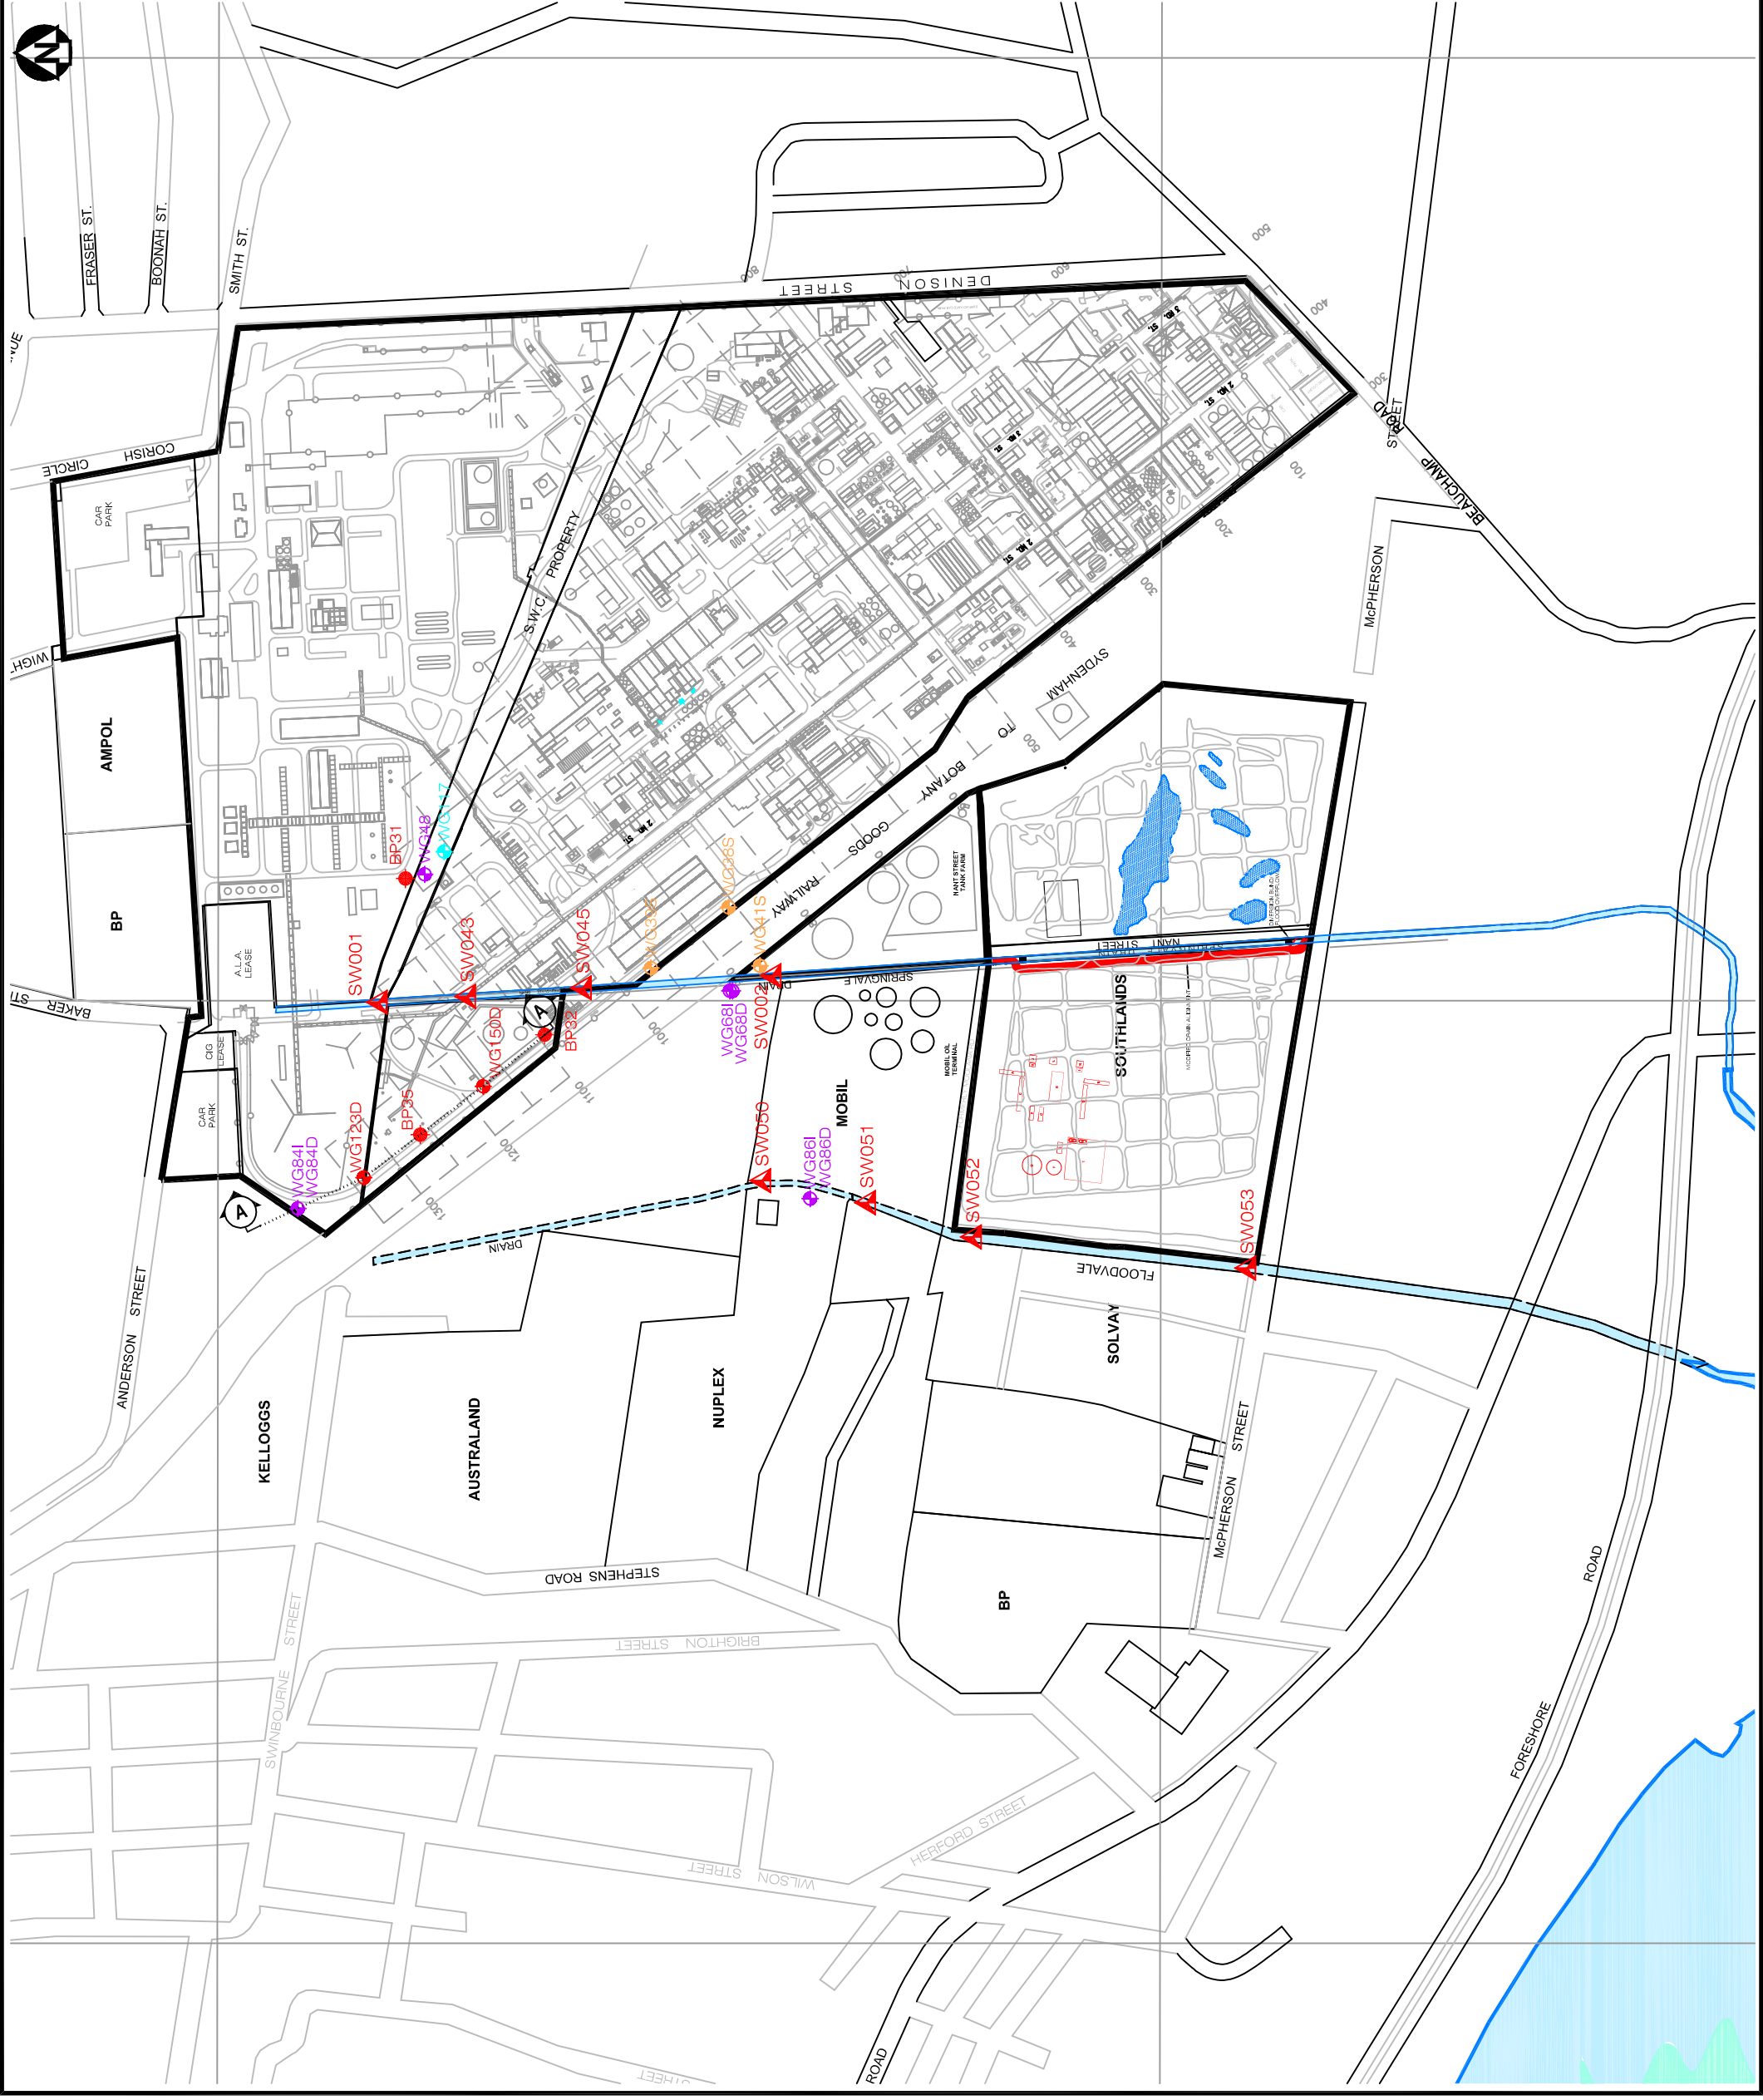

This drawing is subject to COPYRIGHT. It remains the property of URS Australia Pty Ltd